


FILE: Z:\SPECIAL\T1\CONTRACT_SEED_DIRECTORY\CONSTRUCTION DRAFTING STANDARDS AND TEMPLATES\DEV\SMPL\2\PRODUCT\12345678C-301.DWG [DATE: Monday, November 21, 2022 10:48:39 AM]

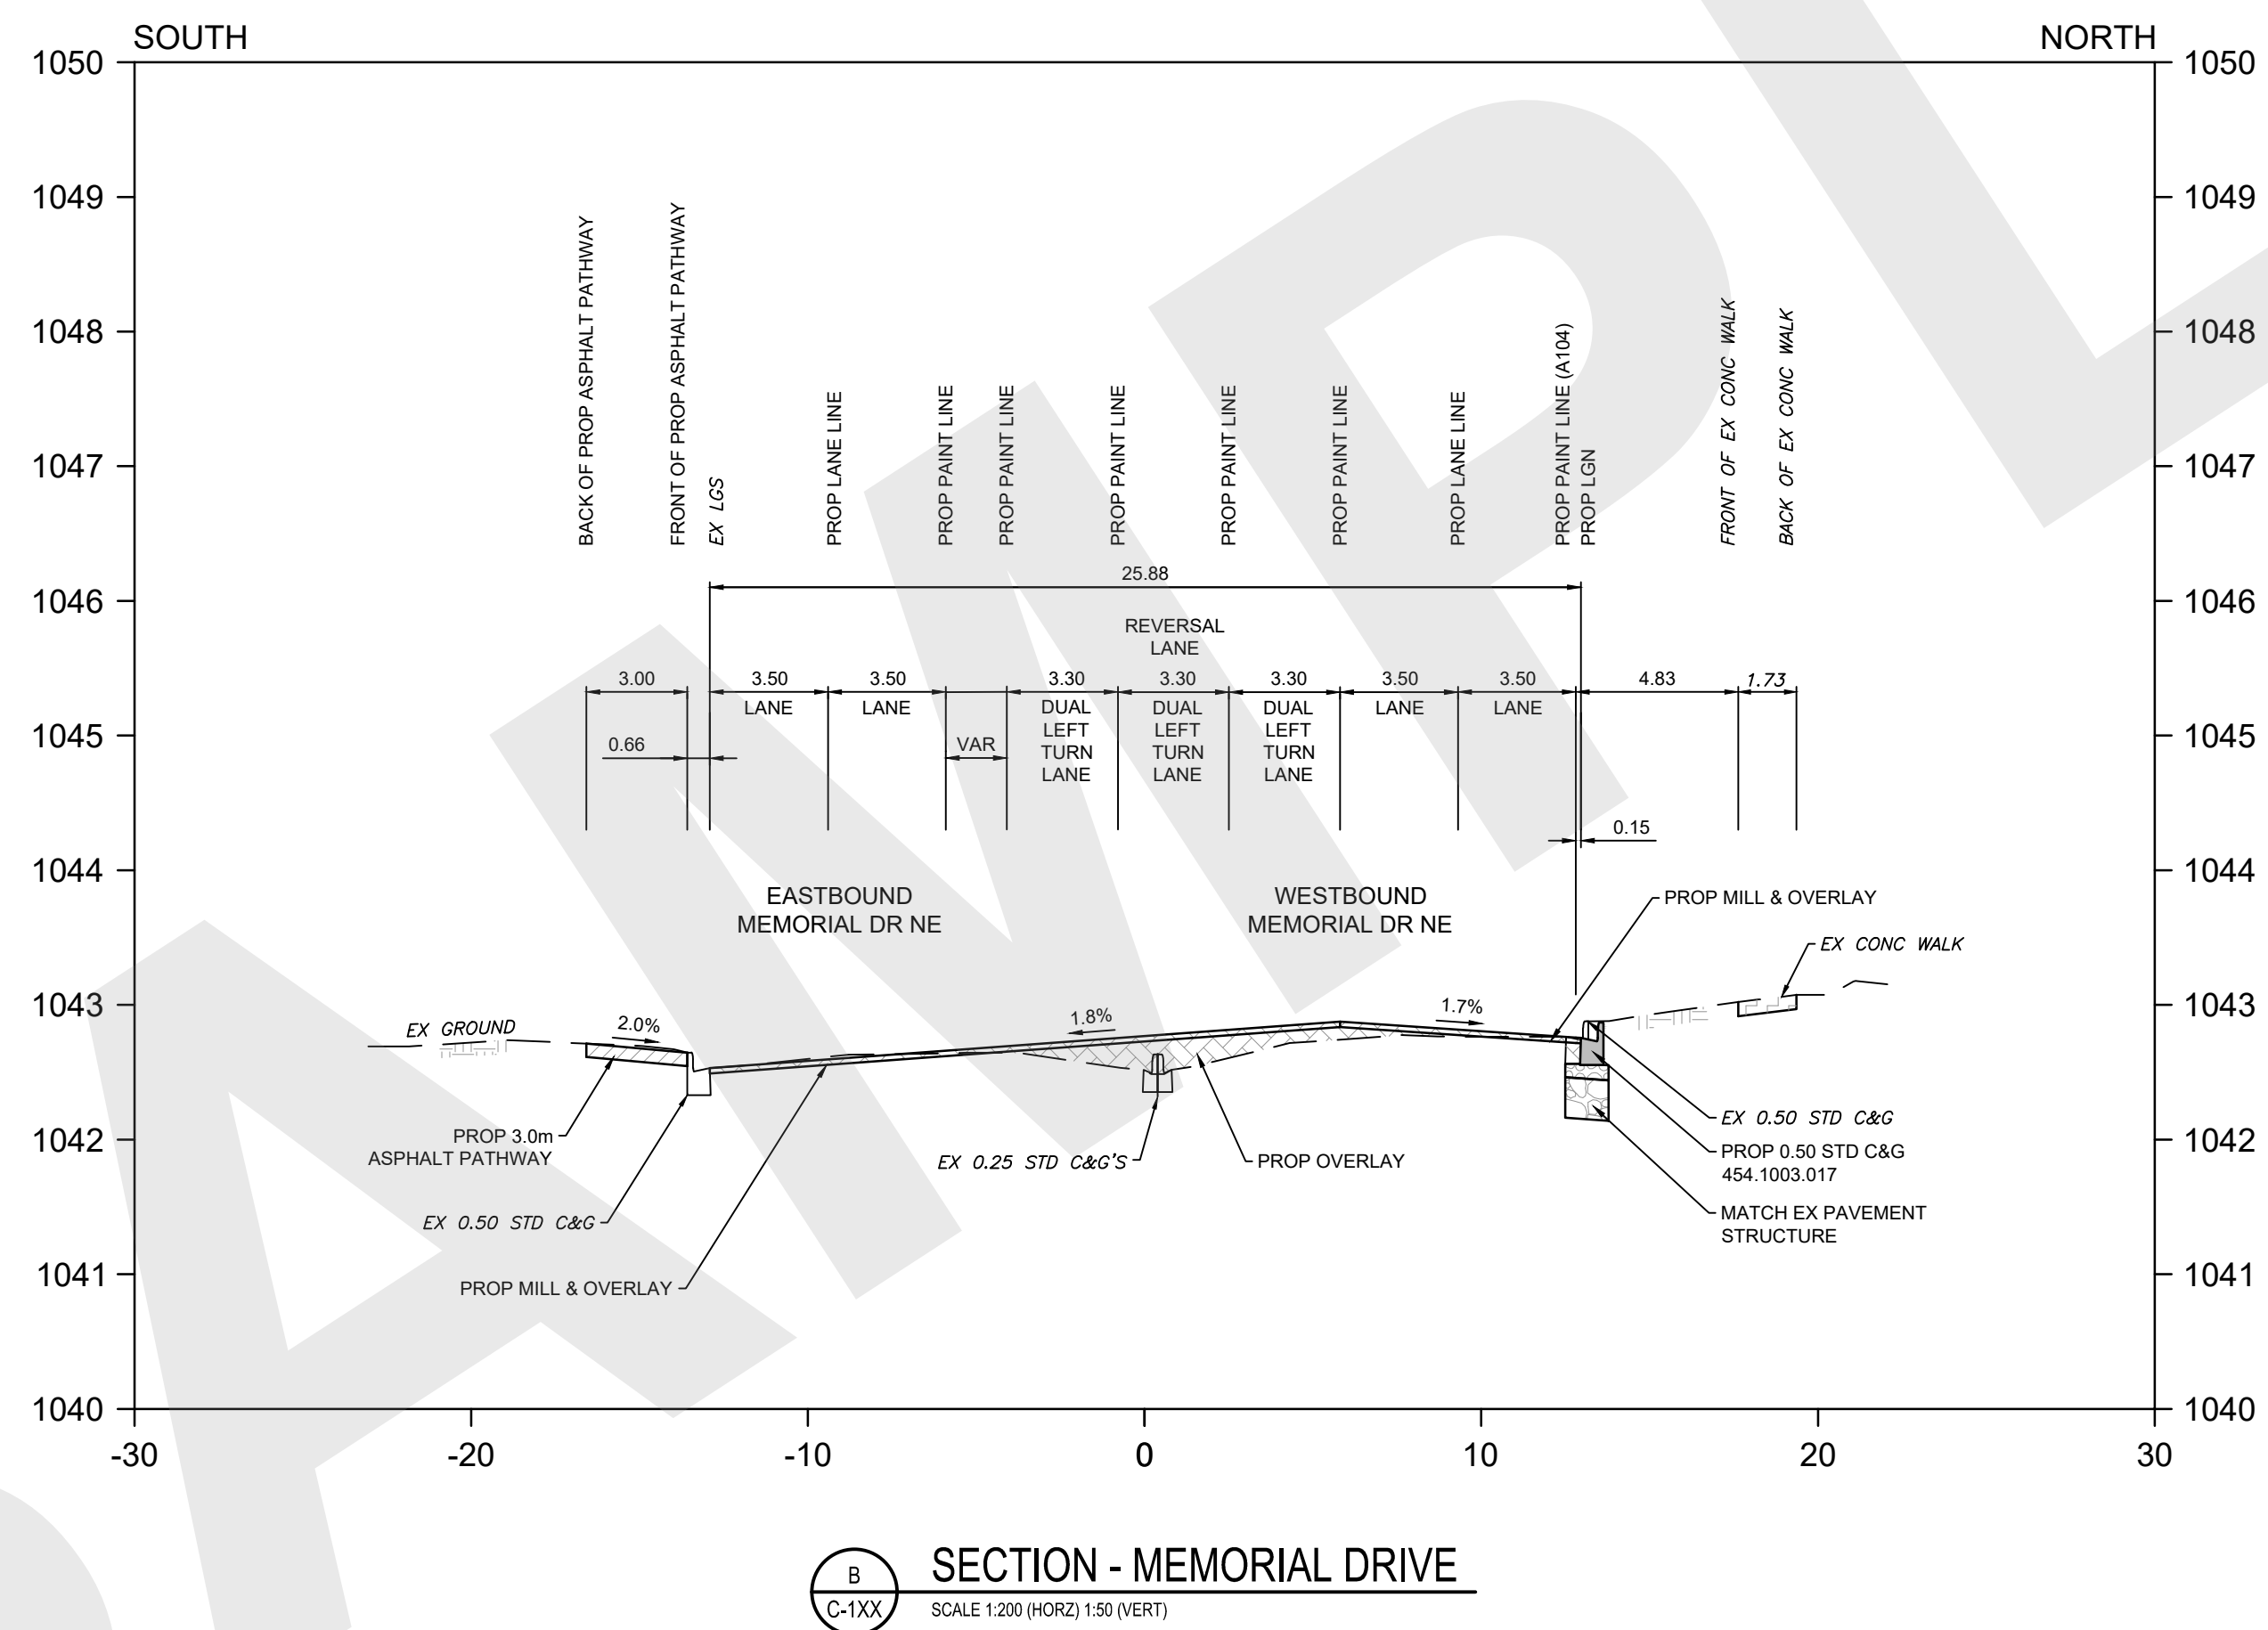

NOTES

1. ALL PIPE SIZES ARE IN MILLIMETRES AND ALL DIMENSIONS ARE IN METRES UNLESS OTHERWISE NOTED.
2. ALL COORDINATES AND DISTANCES ARE BASED ON 3TM COORDINATE SYSTEM (NAD 83).



NAD 83
COORDINATES

ISSUED FOR REVIEW

A	ISSUED FOR REVIEW	2019-01-13	DEF	GHI
NO.	DESCRIPTION	DATE (YYYY-MM-DD)	BY	APPD.

PERMIT	SEAL

DESIGNED	ABC	2019-01-13
DRAWN	DEF	2019-01-13
CHECKED	GHI	2019-01-13

SCALE AS SHOWN



PROJECT
**THE CITY OF CALGARY
CONSTRUCTION DRAFTING STANDARDS
AND TEMPLATES**
SEC. 14, 15, 22 - TWP. 24 - RGE. 1 - W 5th M

SHEET TITLE
**CONTRACT SET
SECTION
SAMPLE SHEET**

FILE NO. 12345678C-301.dwg	ENG DWG NO. 012.3456.011	
SHEET ID. C-301	SHEET NO. 011	
BY	DATE (YYYY-MM-DD)	PROFILE NO.
DRAWN		