

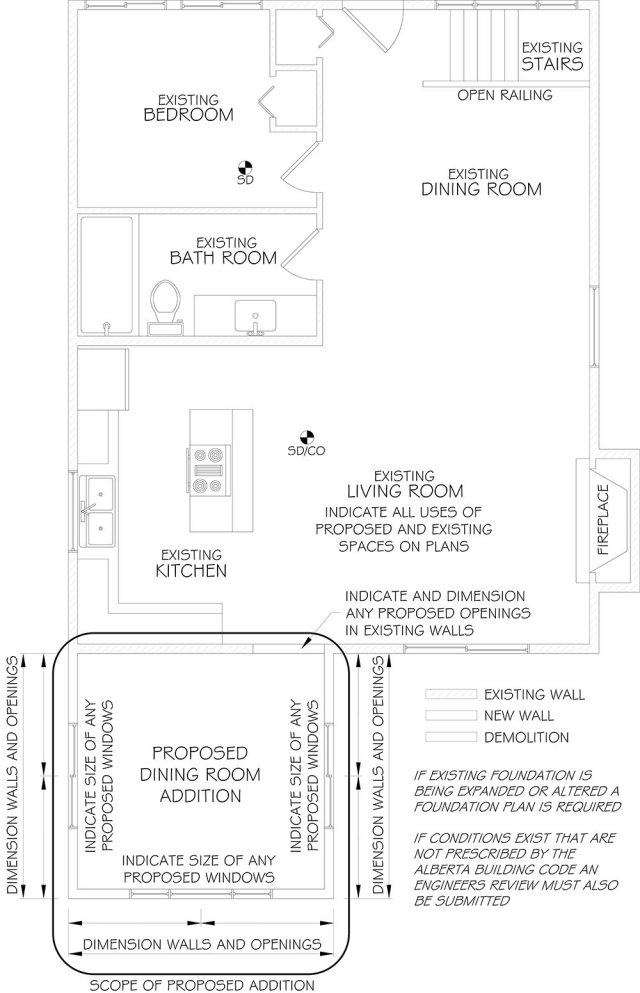
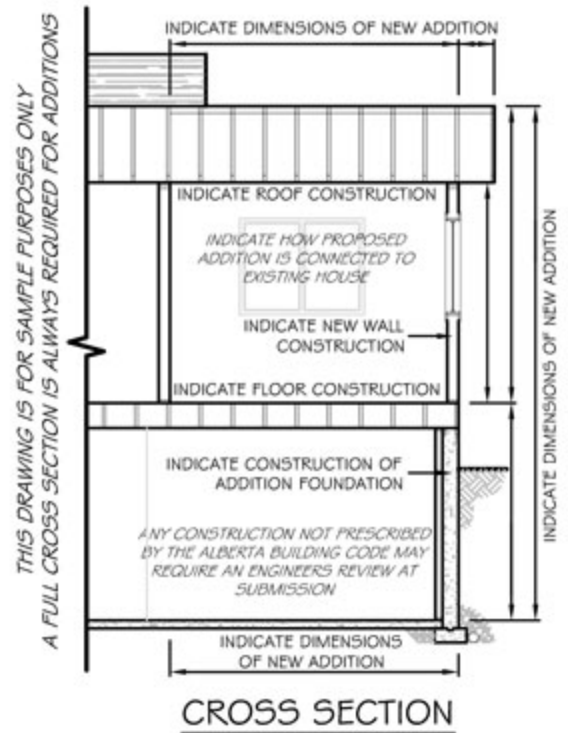
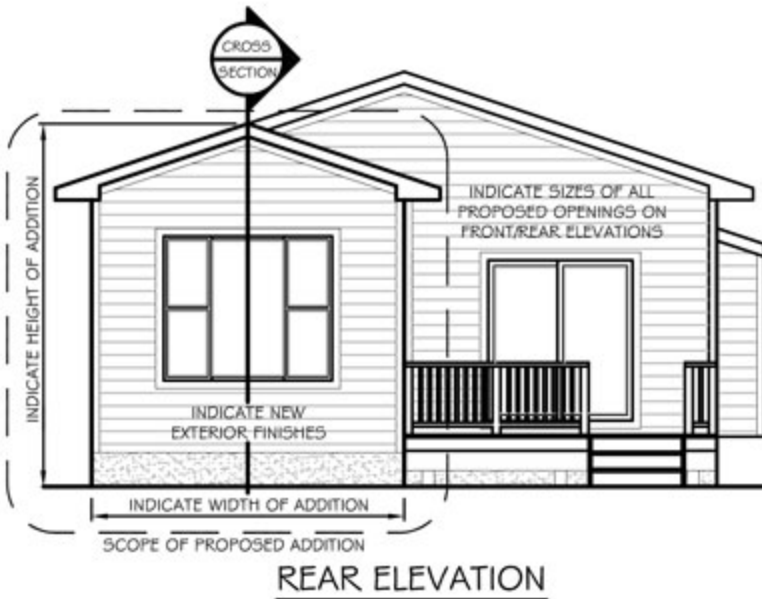


	SAMPLE SITE PLAN	DATE: MARCH 3, 2016
	ADDRESS: 123 FOUR ST NW	SCALE: 1 : 200

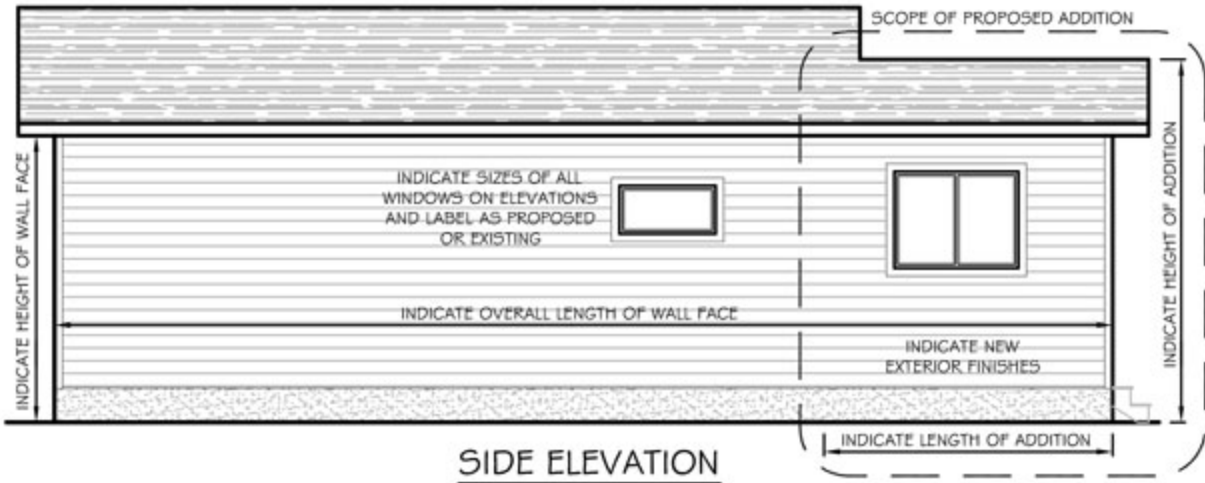

FLOOR PLAN

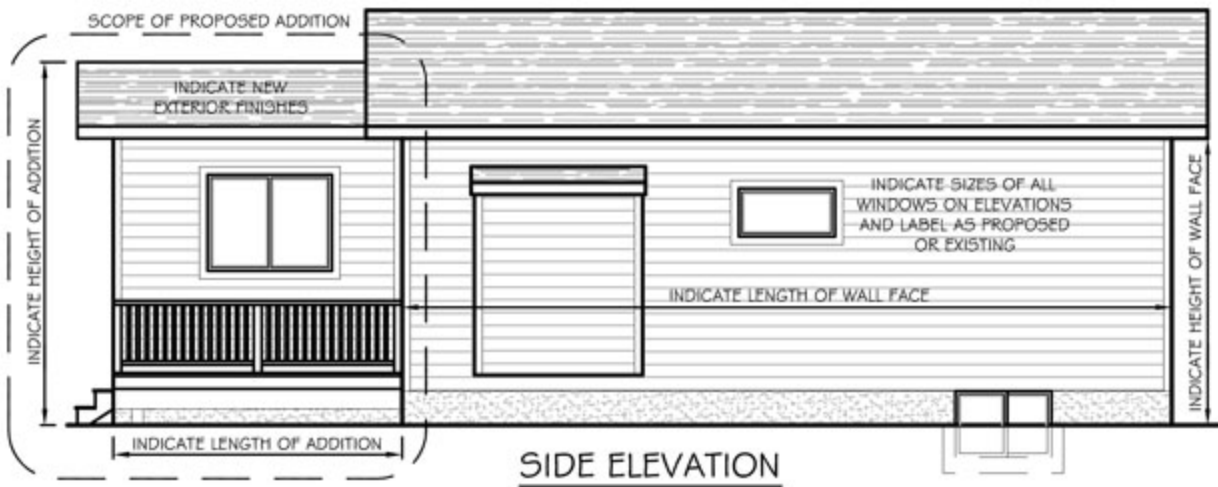

THIS DRAWING IS FOR SAMPLE PURPOSES ONLY
A FULL CROSS SECTION IS ALWAYS REQUIRED FOR ADDITIONS



SAMPLE DRAWINGS


DATE: MARCH 3, 2016

ADDRESS: 123 FOUR ST NW

SCALE: $\frac{3}{16}'' = 1'$

LEGEND

- ◊ BASEMENT WINDOW
- ◊ MAIN FLOOR WINDOW
- ◊ 2ND FLOOR WINDOW

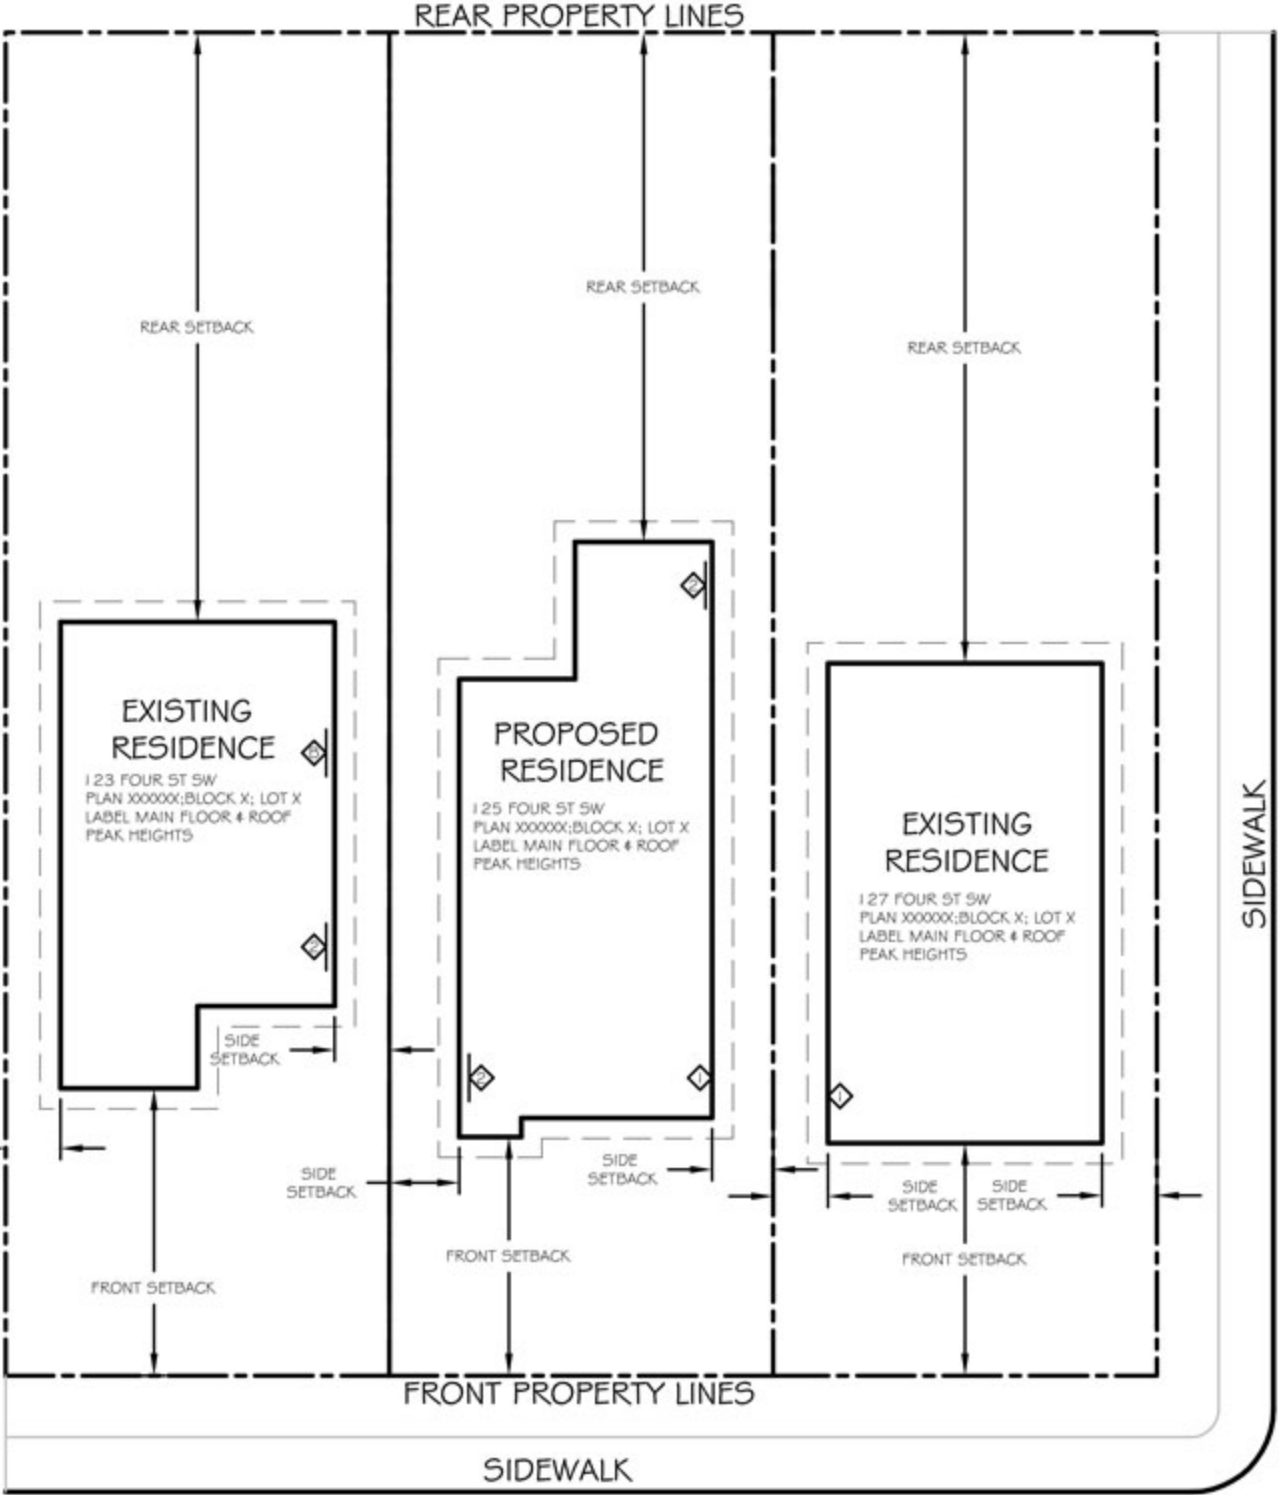

SAMPLE BLOCK PLAN

ADDRESS: 125 FOUR ST NW

DATE: MARCH 3, 2016

SCALE: 1 : 200



127 FOUR ST SW
PLAN XXXXXX; BLOCK X; LOT X
MAIN FLOOR = XX.XX
ROOF PEAK = XX.XX



125 FOUR ST SW
PLAN XXXXXX; BLOCK X; LOT X
MAIN FLOOR = XX.XX
ROOF PEAK = XX.XX



123 FOUR ST SW
PLAN XXXXXX; BLOCK X; LOT X
MAIN FLOOR = XX.XX
ROOF PEAK = XX.XX



SAMPLE STREETSCAPE

ADDRESS: 125 FOUR ST NW

DATE: MARCH 3, 2016

SCALE: 1 : 200