


FILE: Z:\SPECIALTY\CONTRACT_SEED_DIRECTOR\CONSTRUCTION DRAFTING STANDARDS AND TEMPLATES\DEV\SMPL\PRODUCT\12345678C-104.DWG | DATE: Monday, November 21, 2022 10:40:55 AM

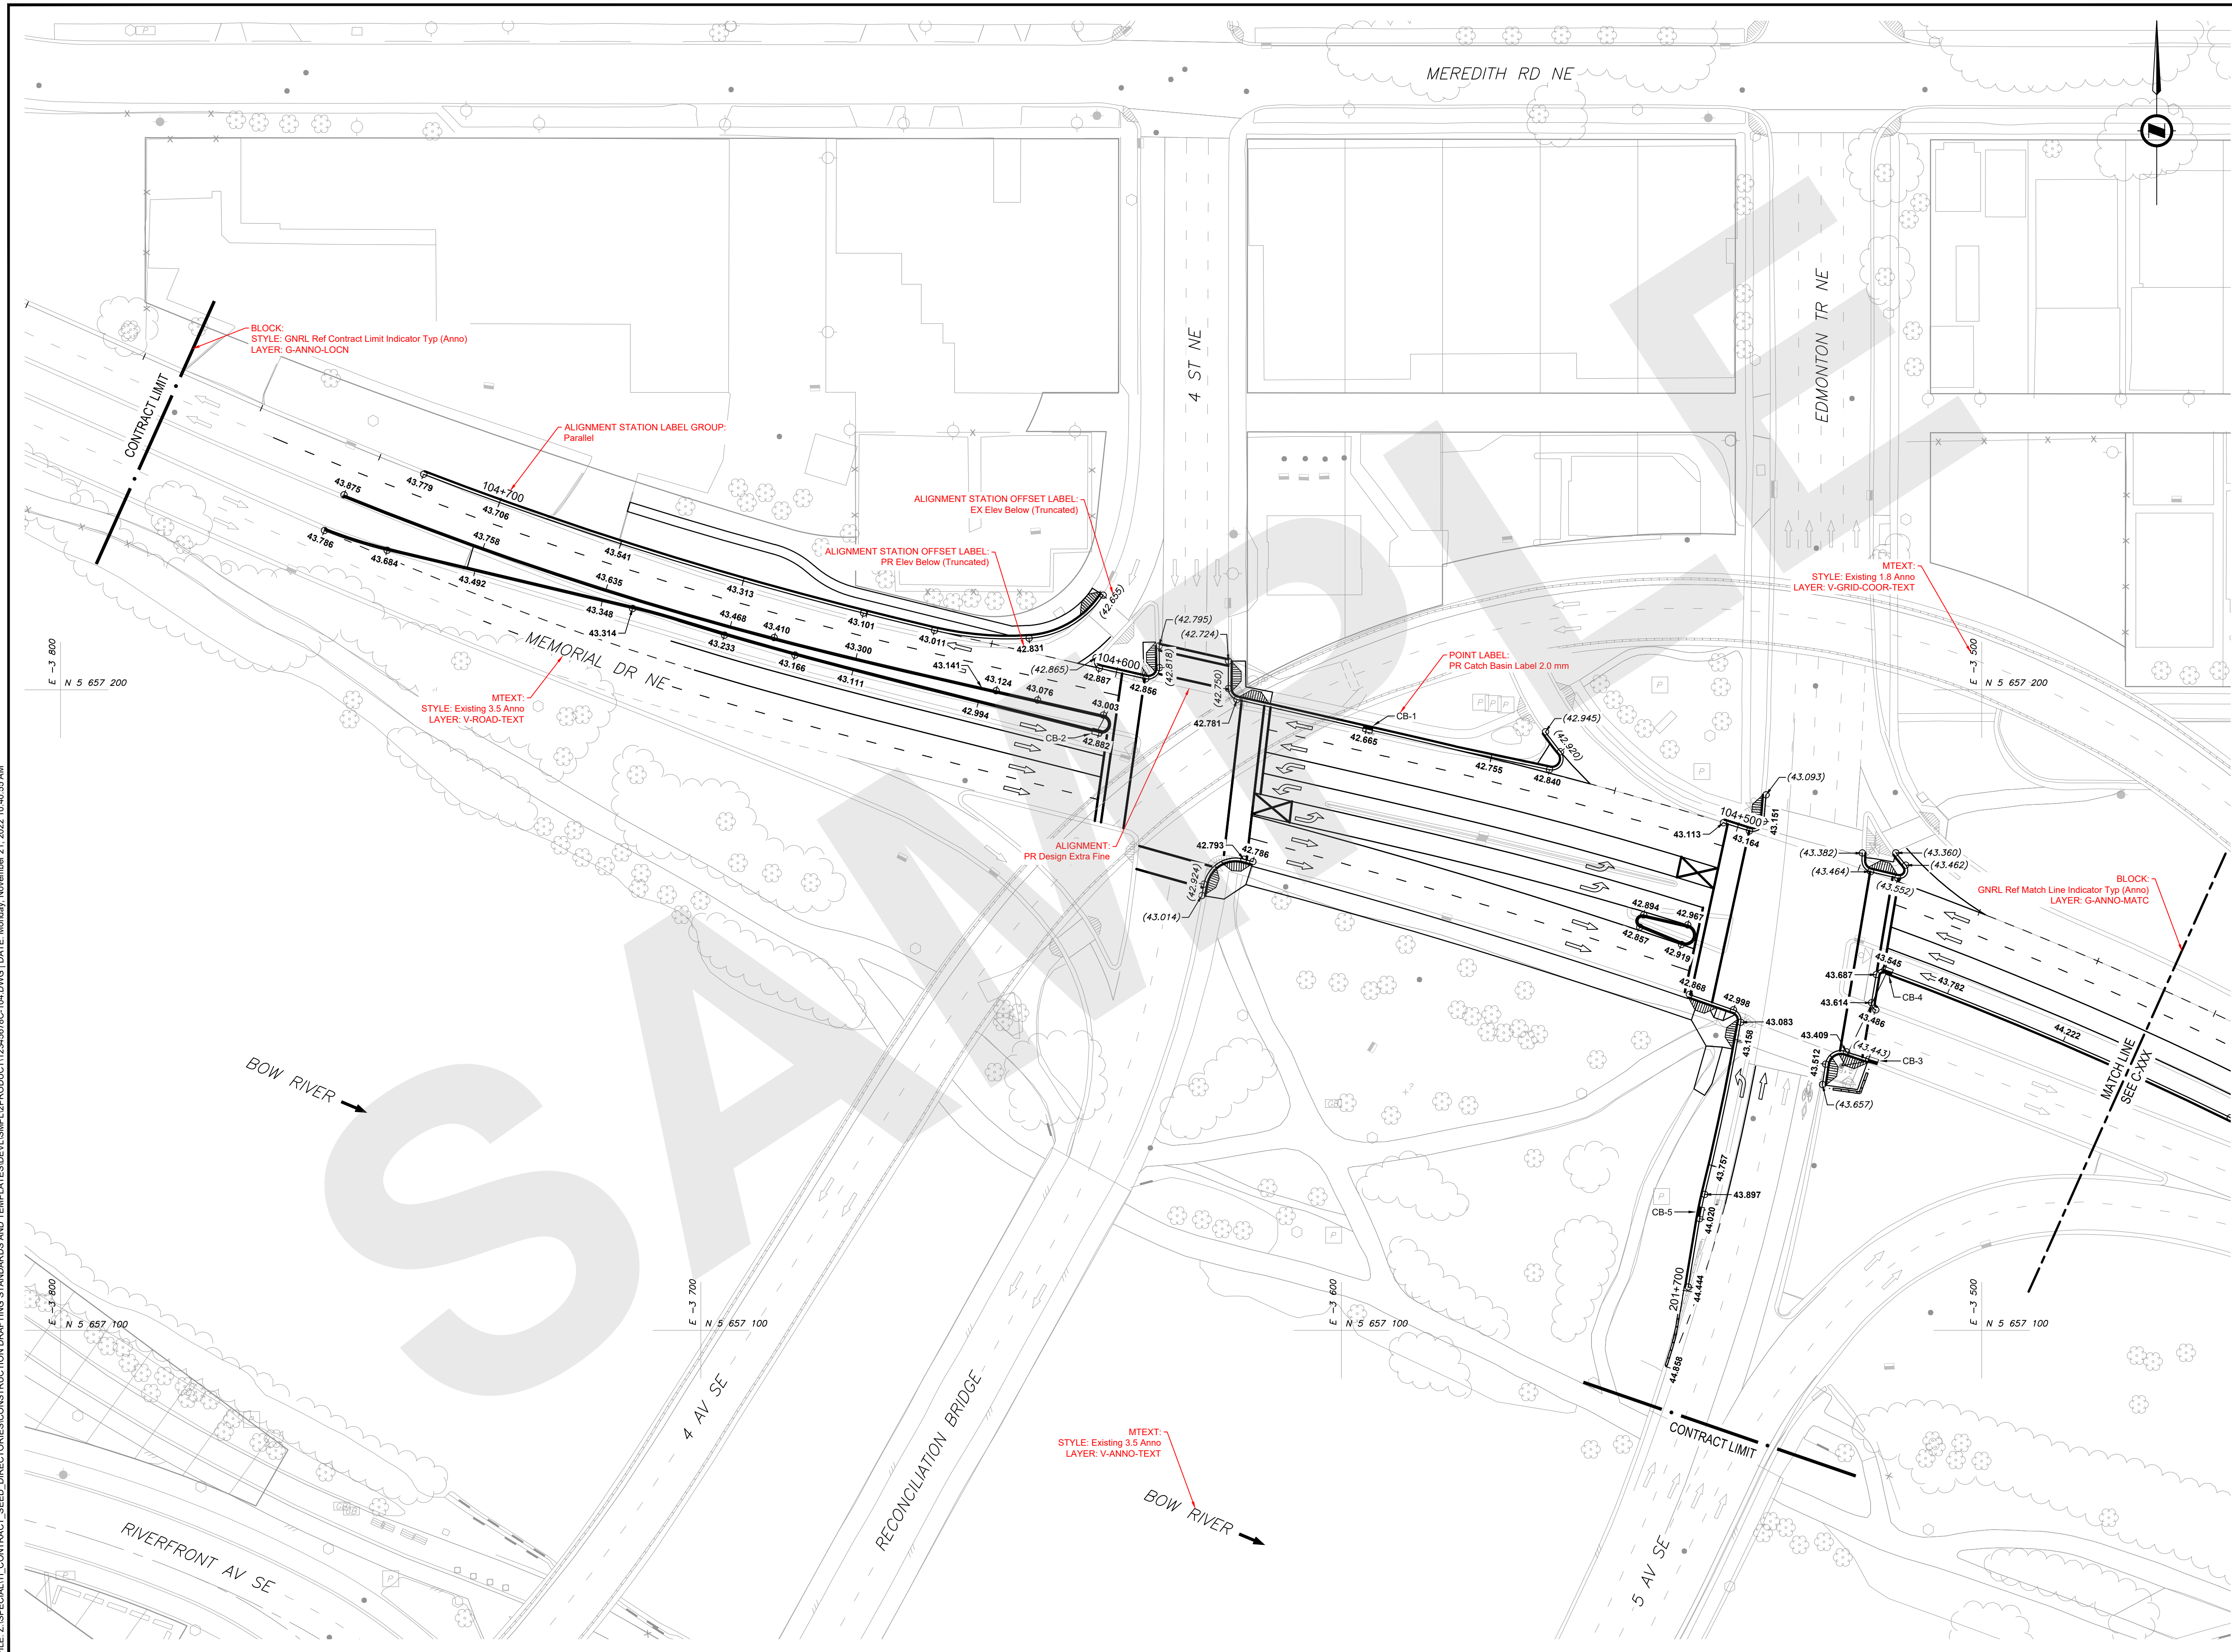

LEGEND

42.755 PROPOSED PAVEMENT ELEVATIONS
(43.552) EXISTING PAVEMENT ELEVATIONS

PROPOSED CATCHBASINS			
CB NO	CB TYPE	NORTHING	EASTING
CB-1	TYPE 'C'	5657193.835	-3595.875
CB-2	TYPE 'C'	5657193.375	-3638.329
CB-3	TYPE 'C'	5657142.040	-3516.720
CB-4	TYPE 'C'	5657156.123	-3514.667
CB-5	TYPE 'C'	5657118.464	-3543.866

POINT TABLE:
Catch Basin Points

NOTES

1. ALL PIPE SIZES ARE IN MILLIMETRES AND ALL DIMENSIONS ARE IN METRES UNLESS OTHERWISE NOTED.
2. ALL COORDINATES AND DISTANCES ARE BASED ON 3TM COORDINATE SYSTEM (NAD 83).

NAD 83
COORDINATES

ISSUED FOR REVIEW

NO.	DESCRIPTION	DATE (YYYY-MM-DD)	BY	APPD.
A	ISSUED FOR REVIEW	2019-01-13	DEF	GHI

DESIGNED	BY	DATE (YYYY-MM-DD)
ABC	ABC	2019-01-13
DRAWN	BY	DATE (YYYY-MM-DD)
DEF	DEF	2019-01-13
CHECKED	BY	DATE (YYYY-MM-DD)
GHI	GHI	2019-01-13

SCALE 1:500

CONSULTANT'S
LOGO

PROJECT
**THE CITY OF CALGARY
CONSTRUCTION DRAFTING STANDARDS
AND TEMPLATES**
SEC: 14.15. 22 - TWP: 24 - RGE: 1 - W 5th M

SHEET TITLE
**CONTRACT SET
GRADING & PAVEMENT ELEVATION PLAN
SAMPLE SHEET**

FILE NO.	ENG DWG NO.	
12345678C-104.dwg	012.3456.009	
SHEET ID.	SHEET NO.	
C-104	009	
BY	DATE (YYYY-MM-DD)	PROFILE NO.

DRAWN

THIS DRAWING SAMPLE IS INTENDED TO ILLUSTRATE THE NEW CAD STANDARDS AND ARE FOR REFERENCE PURPOSES ONLY. PLEASE CONFIRM WITH YOUR APPROPRIATE CITY OF CALGARY CONTACT FOR SPECIFIC CONTENT REQUIREMENTS.

SHEET SIZE ANSI D 25 mm