


FILE: Z:\SPECIALTY\CONTRACT\_SEED\_DIRECTOR\CONSTRUCTION DRAFTING STANDARDS AND TEMPLATES\DEV\SMPL\PRODUCT\12345678C-104.DWG [DATE: Monday, November 21, 2022 10:40:05 AM

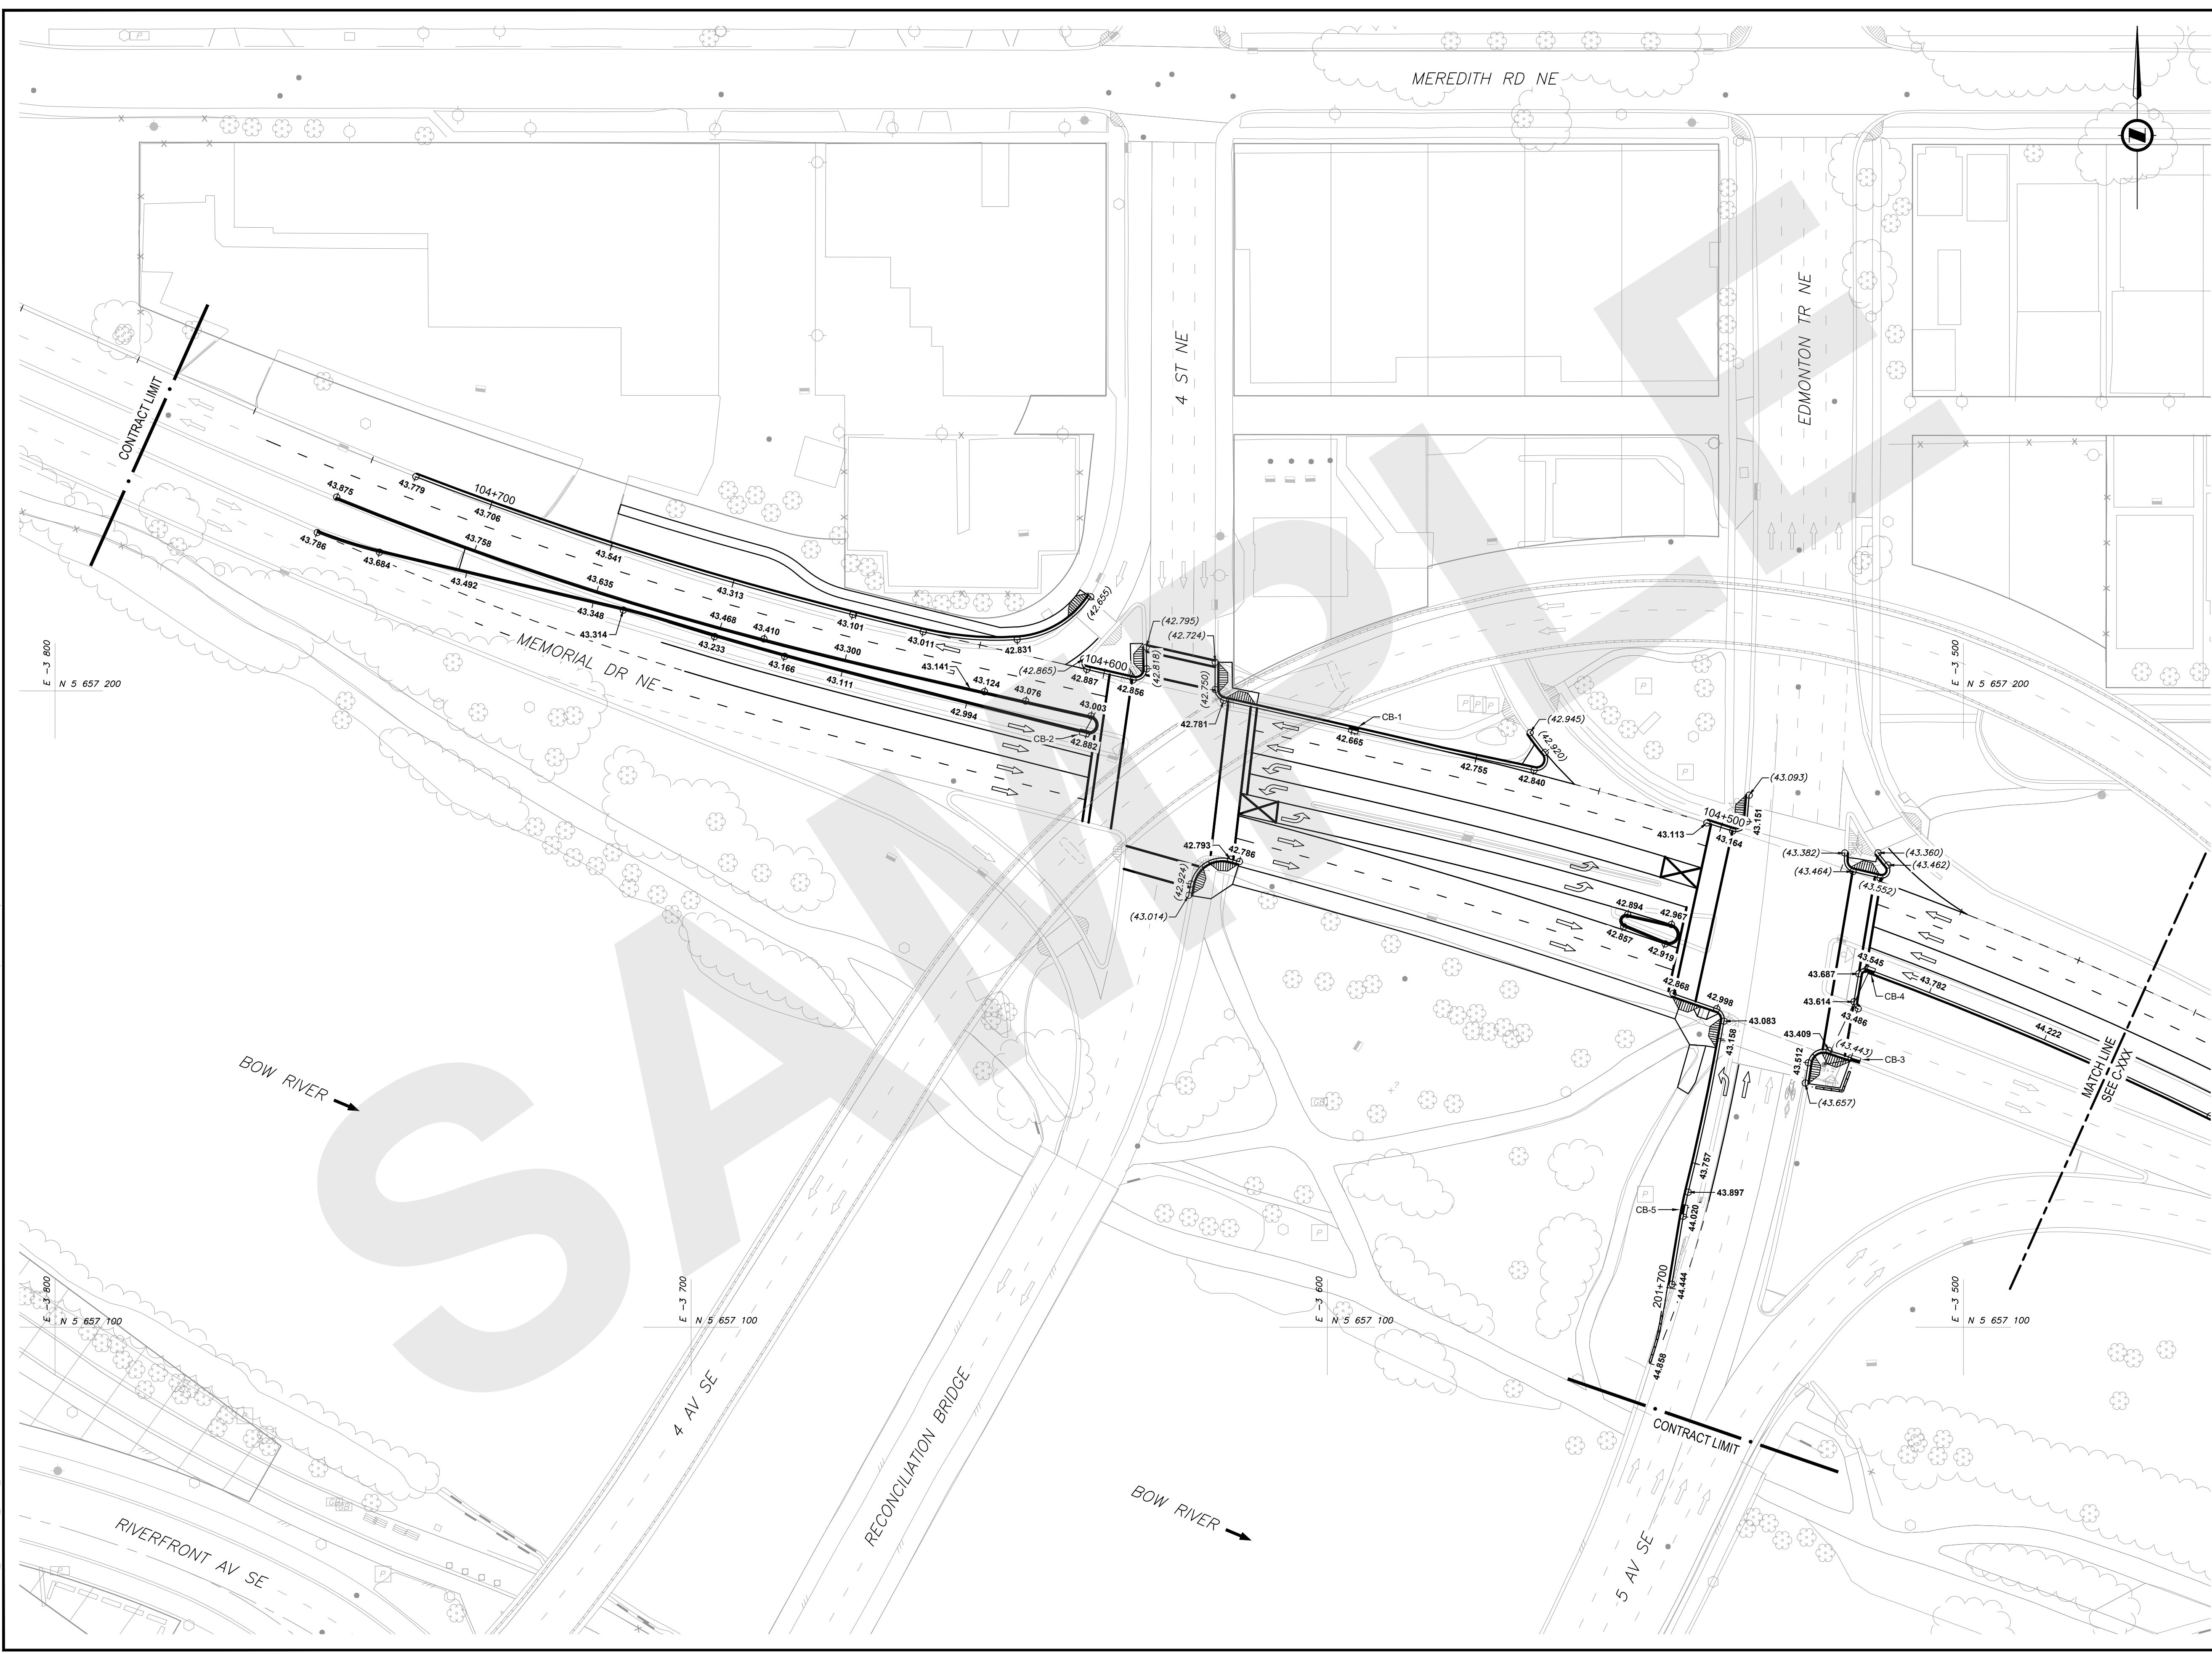

### LEGEND

42.755 PROPOSED PAVEMENT ELEVATIONS  
 (43.552) EXISTING PAVEMENT ELEVATIONS

PROPOSED CATCHBASINS				
CB NO	CB TYPE	NORTHING	EASTING	ELEVATION
CB-1	TYPE 'C'	5657193.835	-3595.875	1042.620
CB-2	TYPE 'C'	5657193.375	-3638.329	1042.882
CB-3	TYPE 'C'	5657142.040	-3516.720	1043.459
CB-4	TYPE 'C'	5657156.123	-3514.667	1043.557
CB-5	TYPE 'C'	5657118.464	-3543.866	1043.984

### NOTES

- ALL PIPE SIZES ARE IN MILLIMETRES AND ALL DIMENSIONS ARE IN METRES UNLESS OTHERWISE NOTED.
- ALL COORDINATES AND DISTANCES ARE BASED ON 3TM COORDINATE SYSTEM (NAD 83).

**NAD 83**  
COORDINATES

**ISSUED FOR REVIEW**

NO.	DESCRIPTION	DATE (YYYY-MM-DD)	BY	APPD.
A	ISSUED FOR REVIEW	2019-01-13	DEF	GHI

PERMIT	SEAL
--------	------

DESIGNED	BY	DATE (YYYY-MM-DD)
ABC	ABC	2019-01-13
DRAWN	BY	DATE (YYYY-MM-DD)
DEF	DEF	2019-01-13
CHECKED	BY	DATE (YYYY-MM-DD)
GHI	GHI	2019-01-13

SCALE: 1:500

CONSULTANT'S LOGO

PROJECT

**THE CITY OF CALGARY  
 CONSTRUCTION DRAFTING STANDARDS  
 AND TEMPLATES**

SEC: 14.15.22 - TWP: 24 - RGE: 1 - W 5th M

SHEET TITLE

**CONTRACT SET  
 GRADING & PAVEMENT ELEVATION PLAN  
 SAMPLE SHEET**

FILE NO. 12345678C-104.dwg	ENG DWG NO. 012.3456.009
SHEET ID. <b>C-104</b>	SHEET NO. <b>009</b>

BY	DATE (YYYY-MM-DD)	PROFILE NO.

THIS DRAWING SAMPLE IS INTENDED TO ILLUSTRATE THE NEW CAD STANDARDS AND ARE FOR REFERENCE PURPOSES ONLY. PLEASE CONFIRM WITH YOUR APPROPRIATE CITY OF CALGARY CONTACT FOR SPECIFIC CONTENT REQUIREMENTS.

SHEET SIZE ANSI D 25 mm